


"X" LENGTH		
ROLL	6" CURB	8" CURB
4.5'	6.7'	10.4'

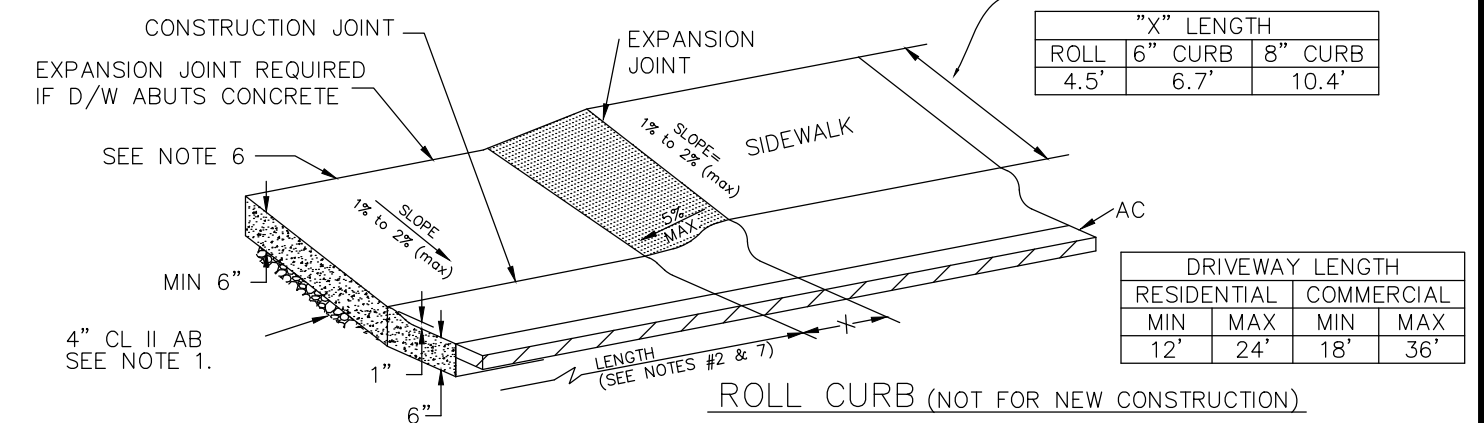

DRIVEWAY LENGTH			
RESIDENTIAL		COMMERCIAL	
MIN	MAX	MIN	MAX
12'	24'	18'	36'

ROLL CURB (NOT FOR NEW CONSTRUCTION)

NOTE:

1. CONCRETE FOR CURBS, SIDEWALKS AND THEIR APPURTENANCES MUST BE MINOR CONCRETE CONTAINING AT LEAST 463 POUNDS OF CEMENTITIOUS MATERIAL PER CUBIC YARD OR MEET CALTRANS REQUIREMENTS IN THE STANDARD SPECIFICATIONS SECTIONS 73 & 90.
2. MIN. LENGTH OF RESIDENTIAL D/W SHALL BE 12' & MAX. LENGTH 24'.
3. ALL CONCRETE REMOVALS SHALL BE TO NEAT SAW CUT LINES.
4. 95% RELATIVE COMPACTION REQUIRED ON SUBGRADE.
5. DRIVEWAY APPROACH SHALL BE POURED SEPARATELY FROM CURB UNLESS OTHERWISE APPROVED BY THE TOWN ENGINEER.
6. ON SITE GRADING MAY BE REQUIRED TO ELIMINATE EXCESSIVE GRADE CHANGE AND TO MAINTAIN SUITABLE DRAINAGE.
7. MAXIMUM CURB OPENING MAY BE INCREASED DUE TO SPECIAL CONDITIONS ON APPROVAL OF THE TOWN ENGINEER.



TOWN OF PARADISE
PUBLIC WORKS / ENGINEERING

5555 Skyway
Paradise, California 95969
Phone: (530) 872-6291 Fax: (530) 877-5059

Standard Detail D-5A
STANDARD DRIVEWAY

[Signature]
Approved Date 3/30/2023