


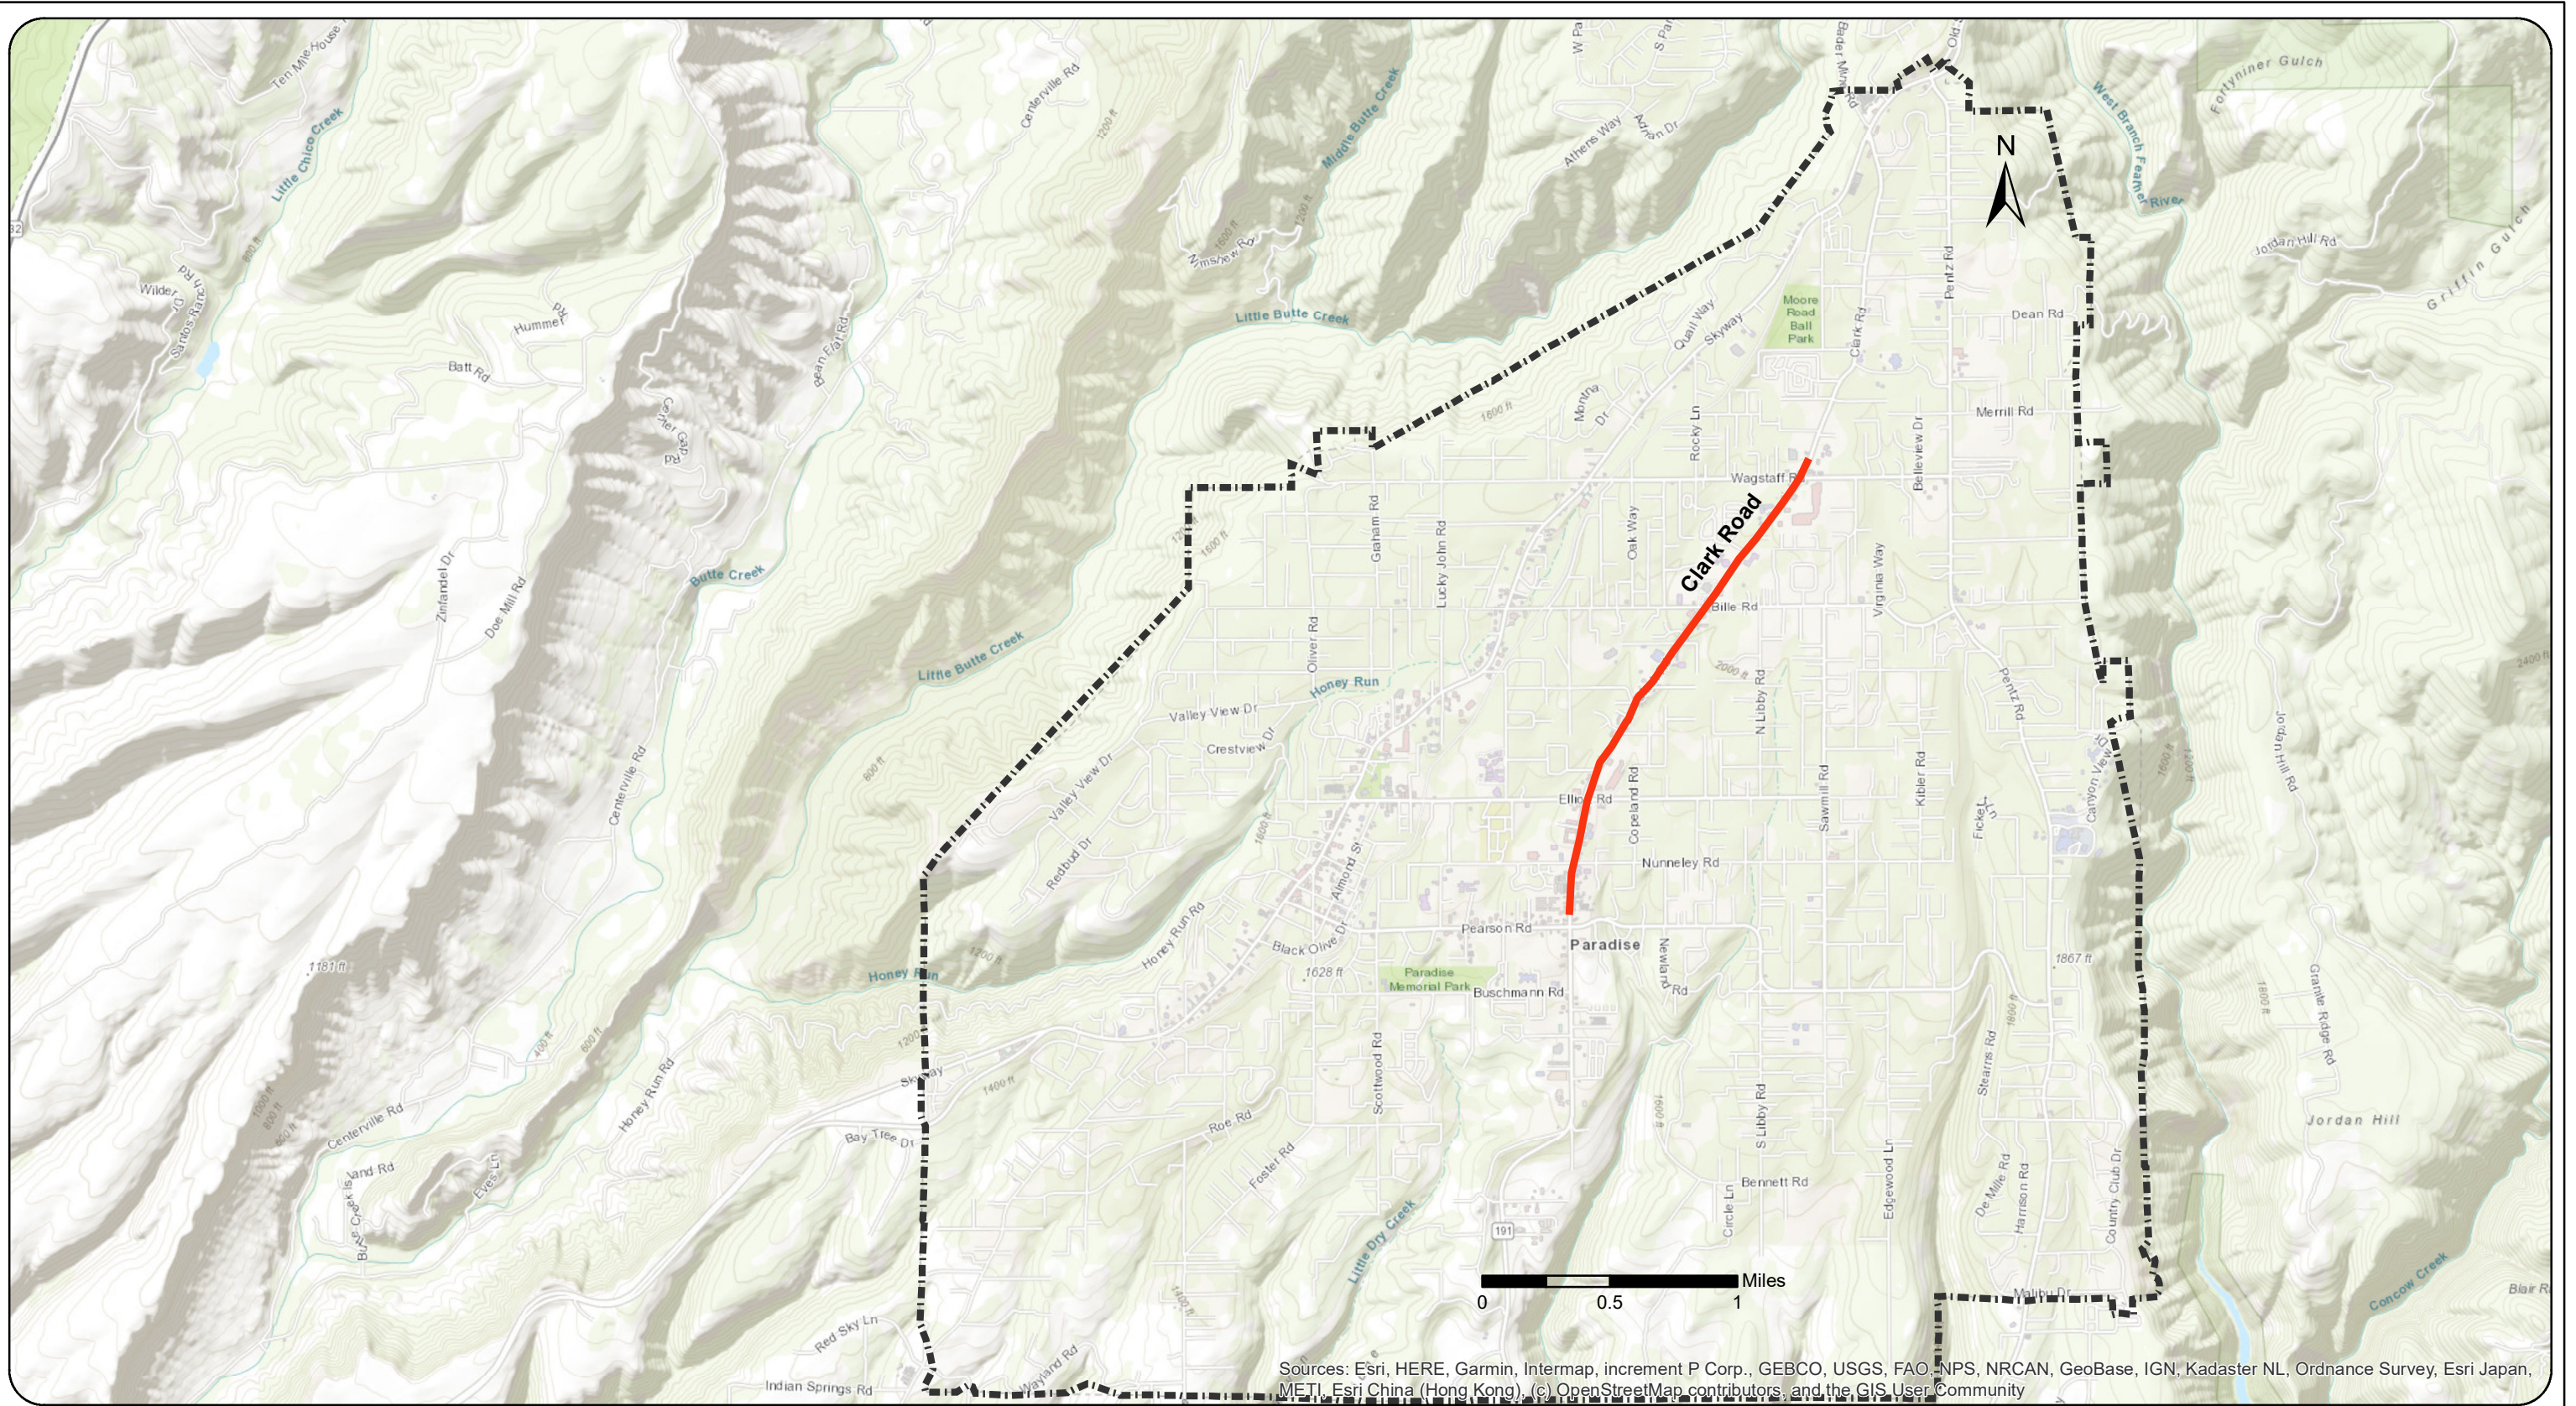

TOWN OF PARADISE
PUBLIC WORKS DEPARTMENT
5555 Skyway Road
Paradise, California 95969

ON-SYSTEM ROAD REHABILITATION PROJECT - CLARK ROAD 2025
FHWA

**PROJECT
LOCATION
MAP**

J ERDAHL
JAN 2025