


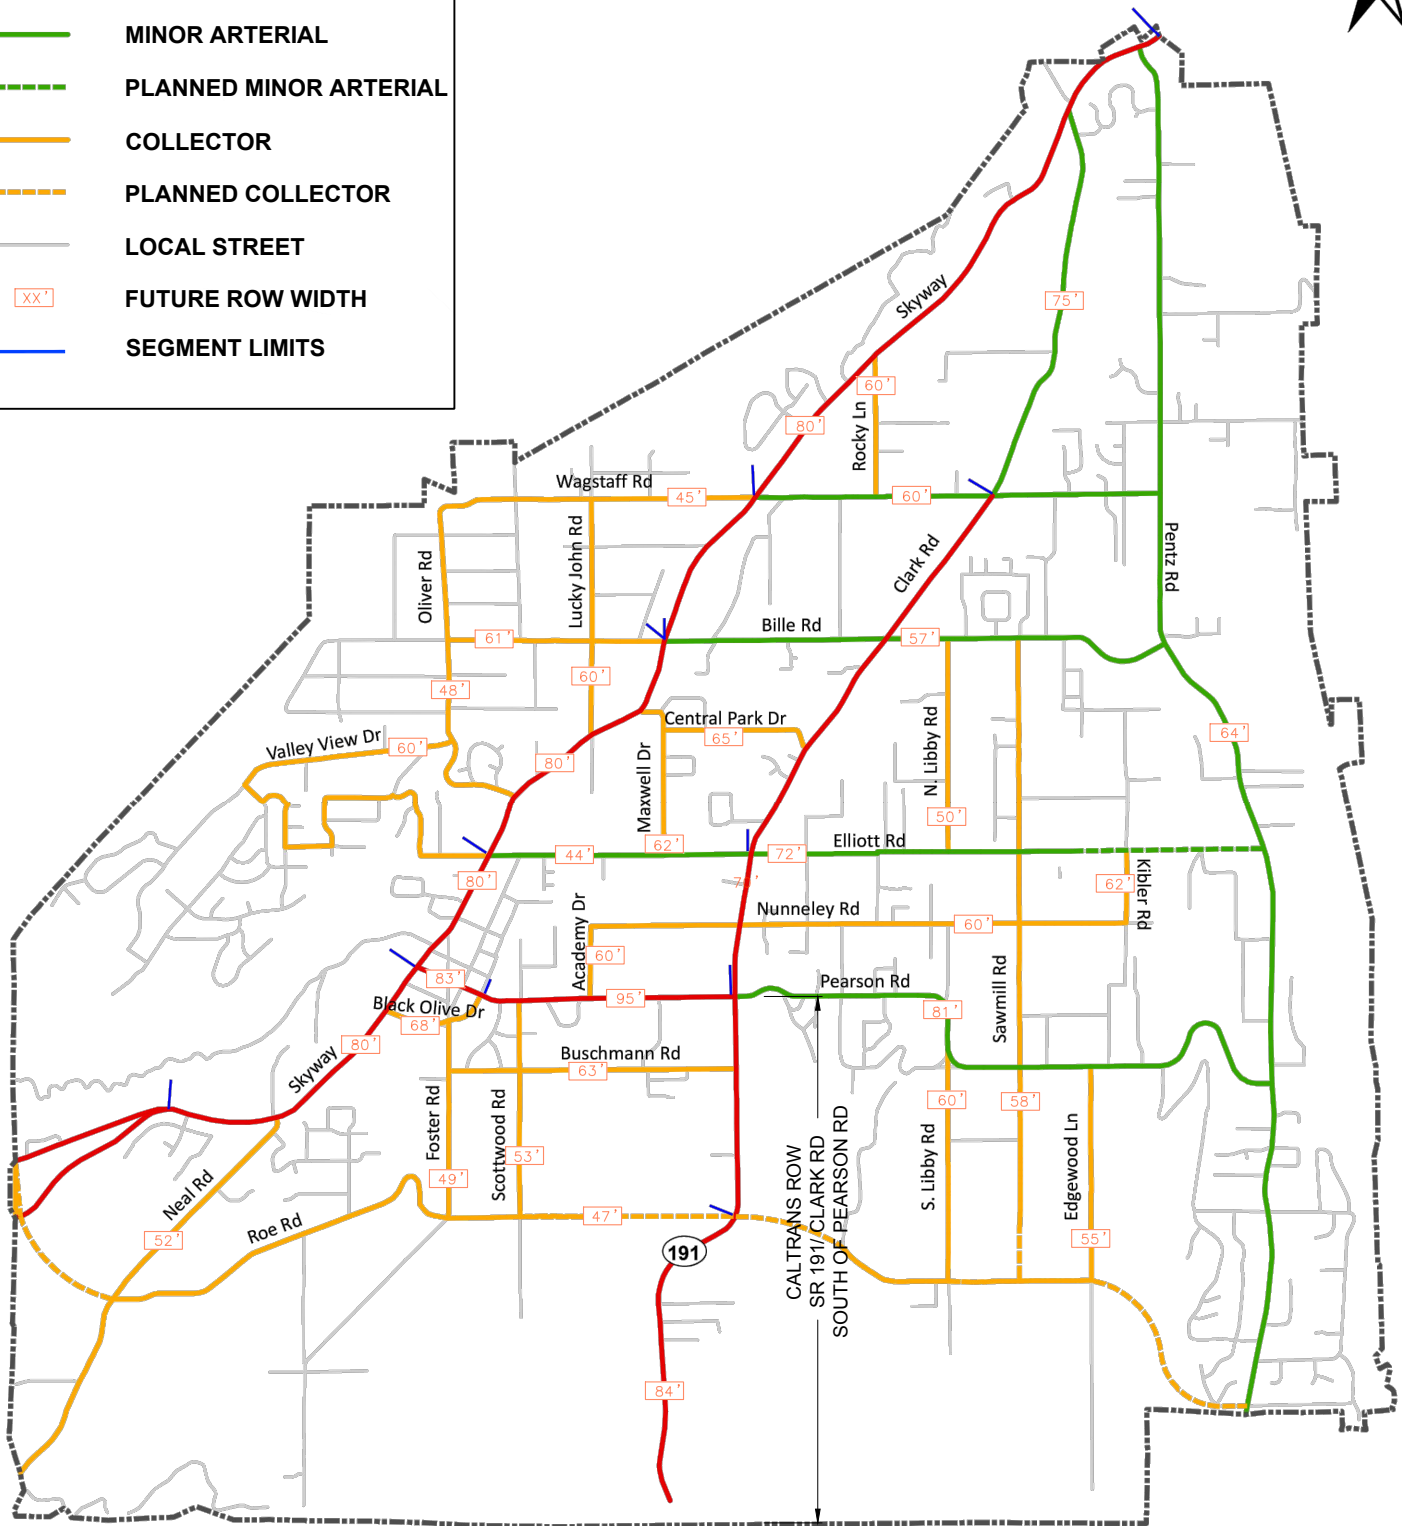

LEGEND

- PRINCIPAL ARTERIAL
- MINOR ARTERIAL
- - - PLANNED MINOR ARTERIAL
- COLLECTOR
- - - PLANNED COLLECTOR
- LOCAL STREET
- XX' FUTURE ROW WIDTH
- SEGMENT LIMITS



TOWN OF PARADISE
PUBLIC WORKS / ENGINEERING

5555 Skyway
Paradise, California 95969
Phone: (530) 872-6291 Fax: (530) 877-5059

Proposed Standard Detail FC1
FUNCTIONAL ROAD CLASSIFICATION

[Signature]
Approved

3/30/2023
Date