


1500 Gallon Concrete Septic Tank

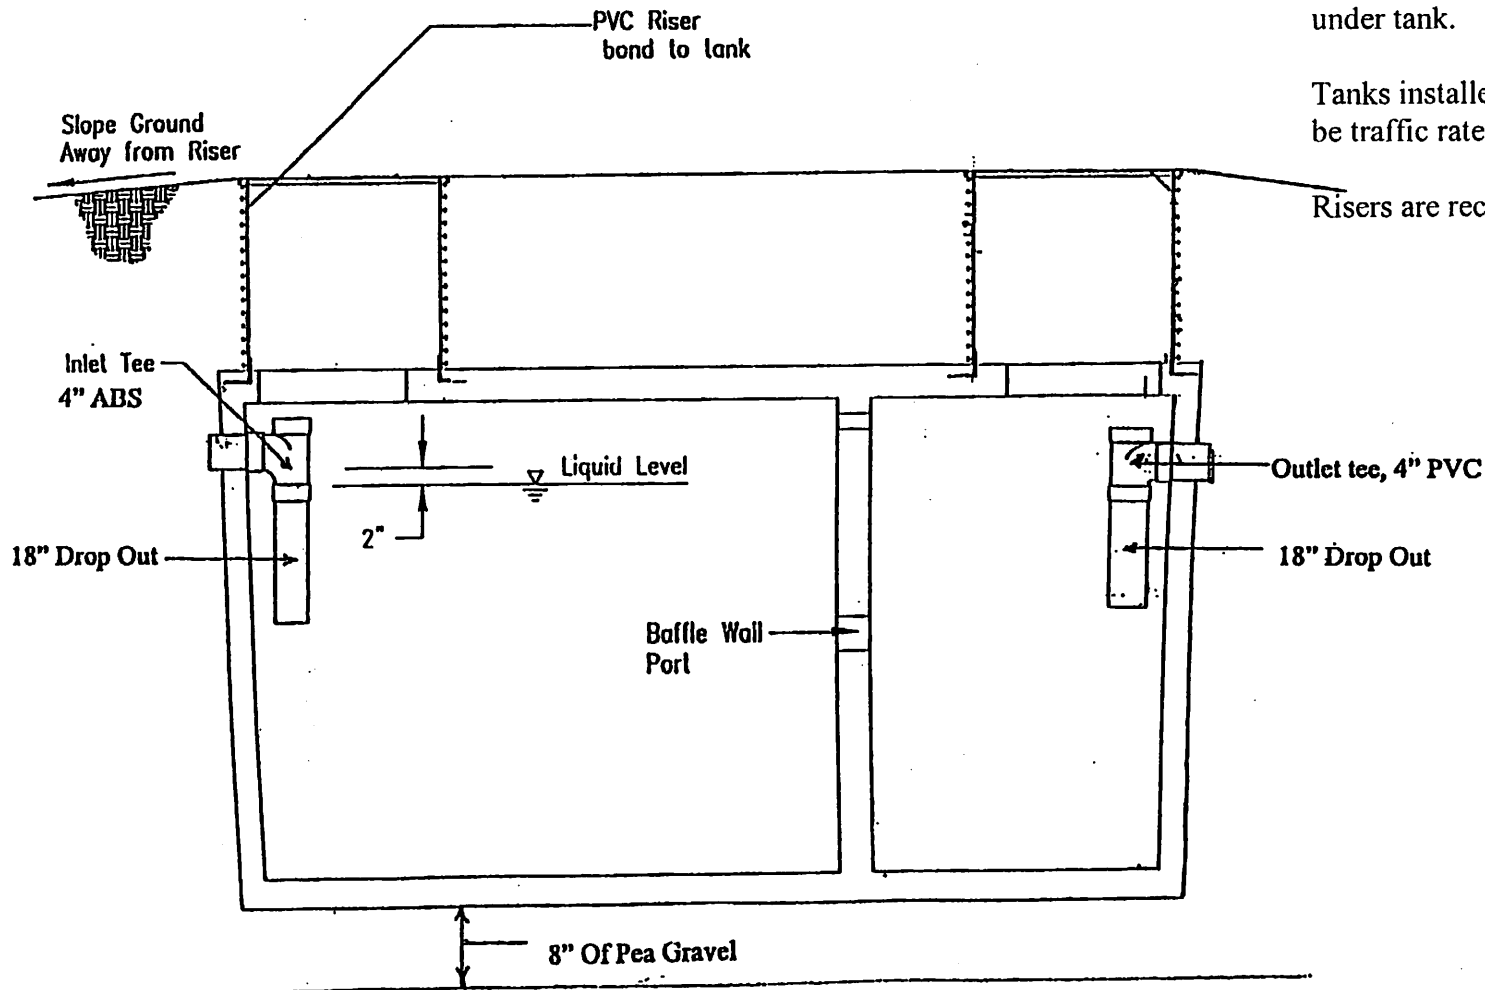

Building Sewer Must Be 4" ABS with a clean out.

Effluent sewer lines must be 4" SDR35 or 4" ABS.

Effluent filter recommended but not required.

A minimum 8" base layer of pea gravel required under tank.

Tanks installed with over 36" of soil cover must be traffic rated and will require risers.

Risers are recommended but not required.